

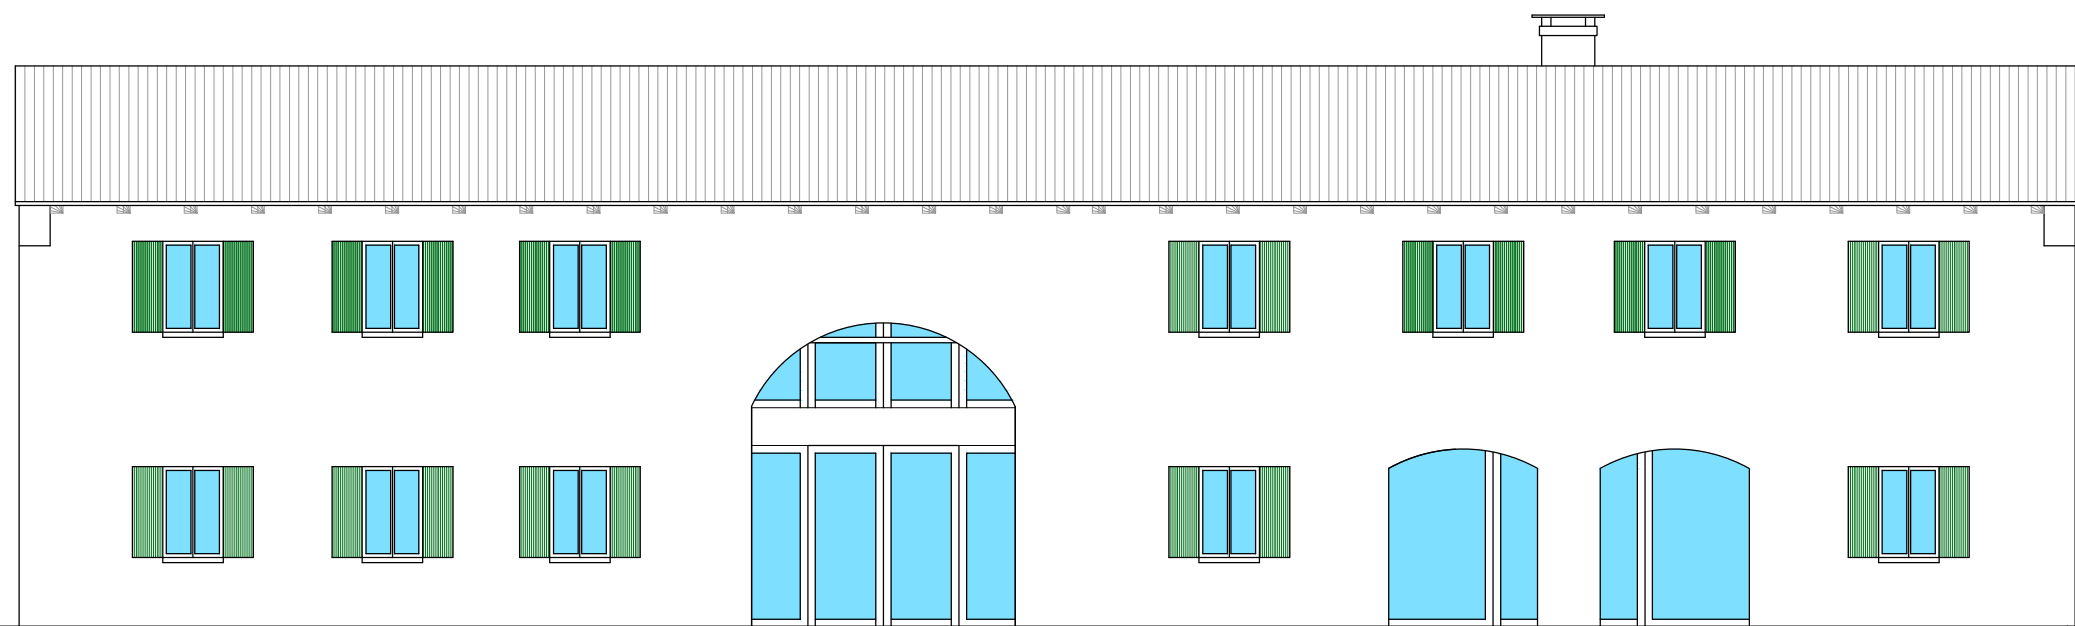
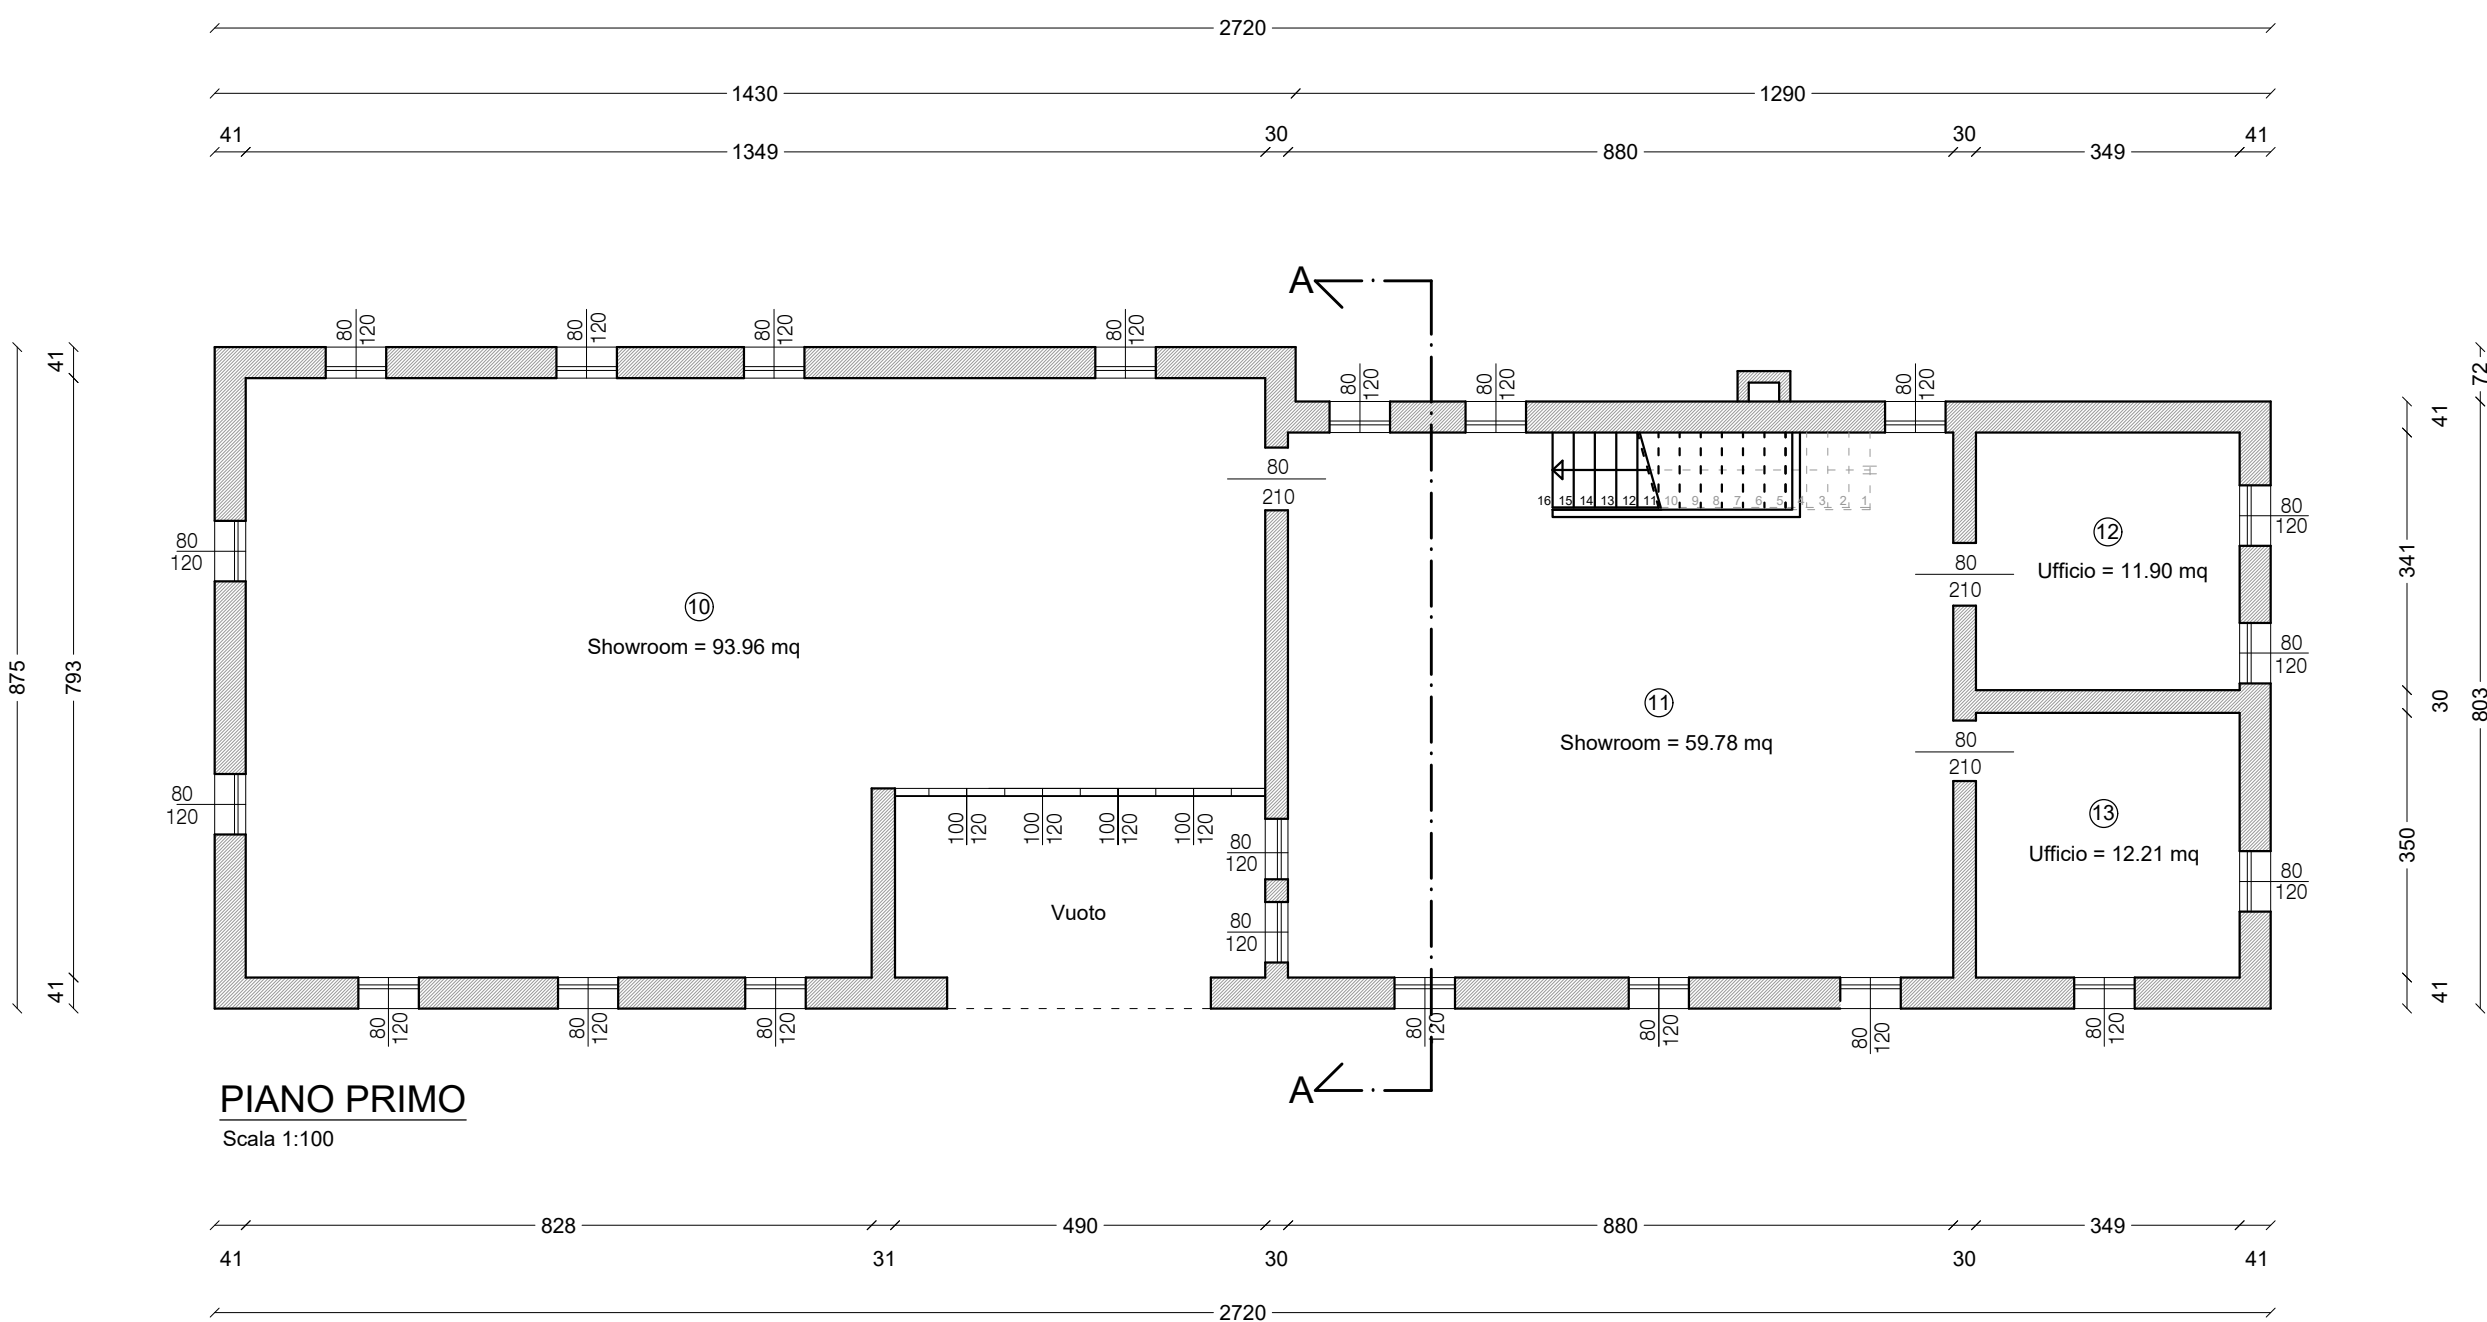


STATO DI PROGETTO

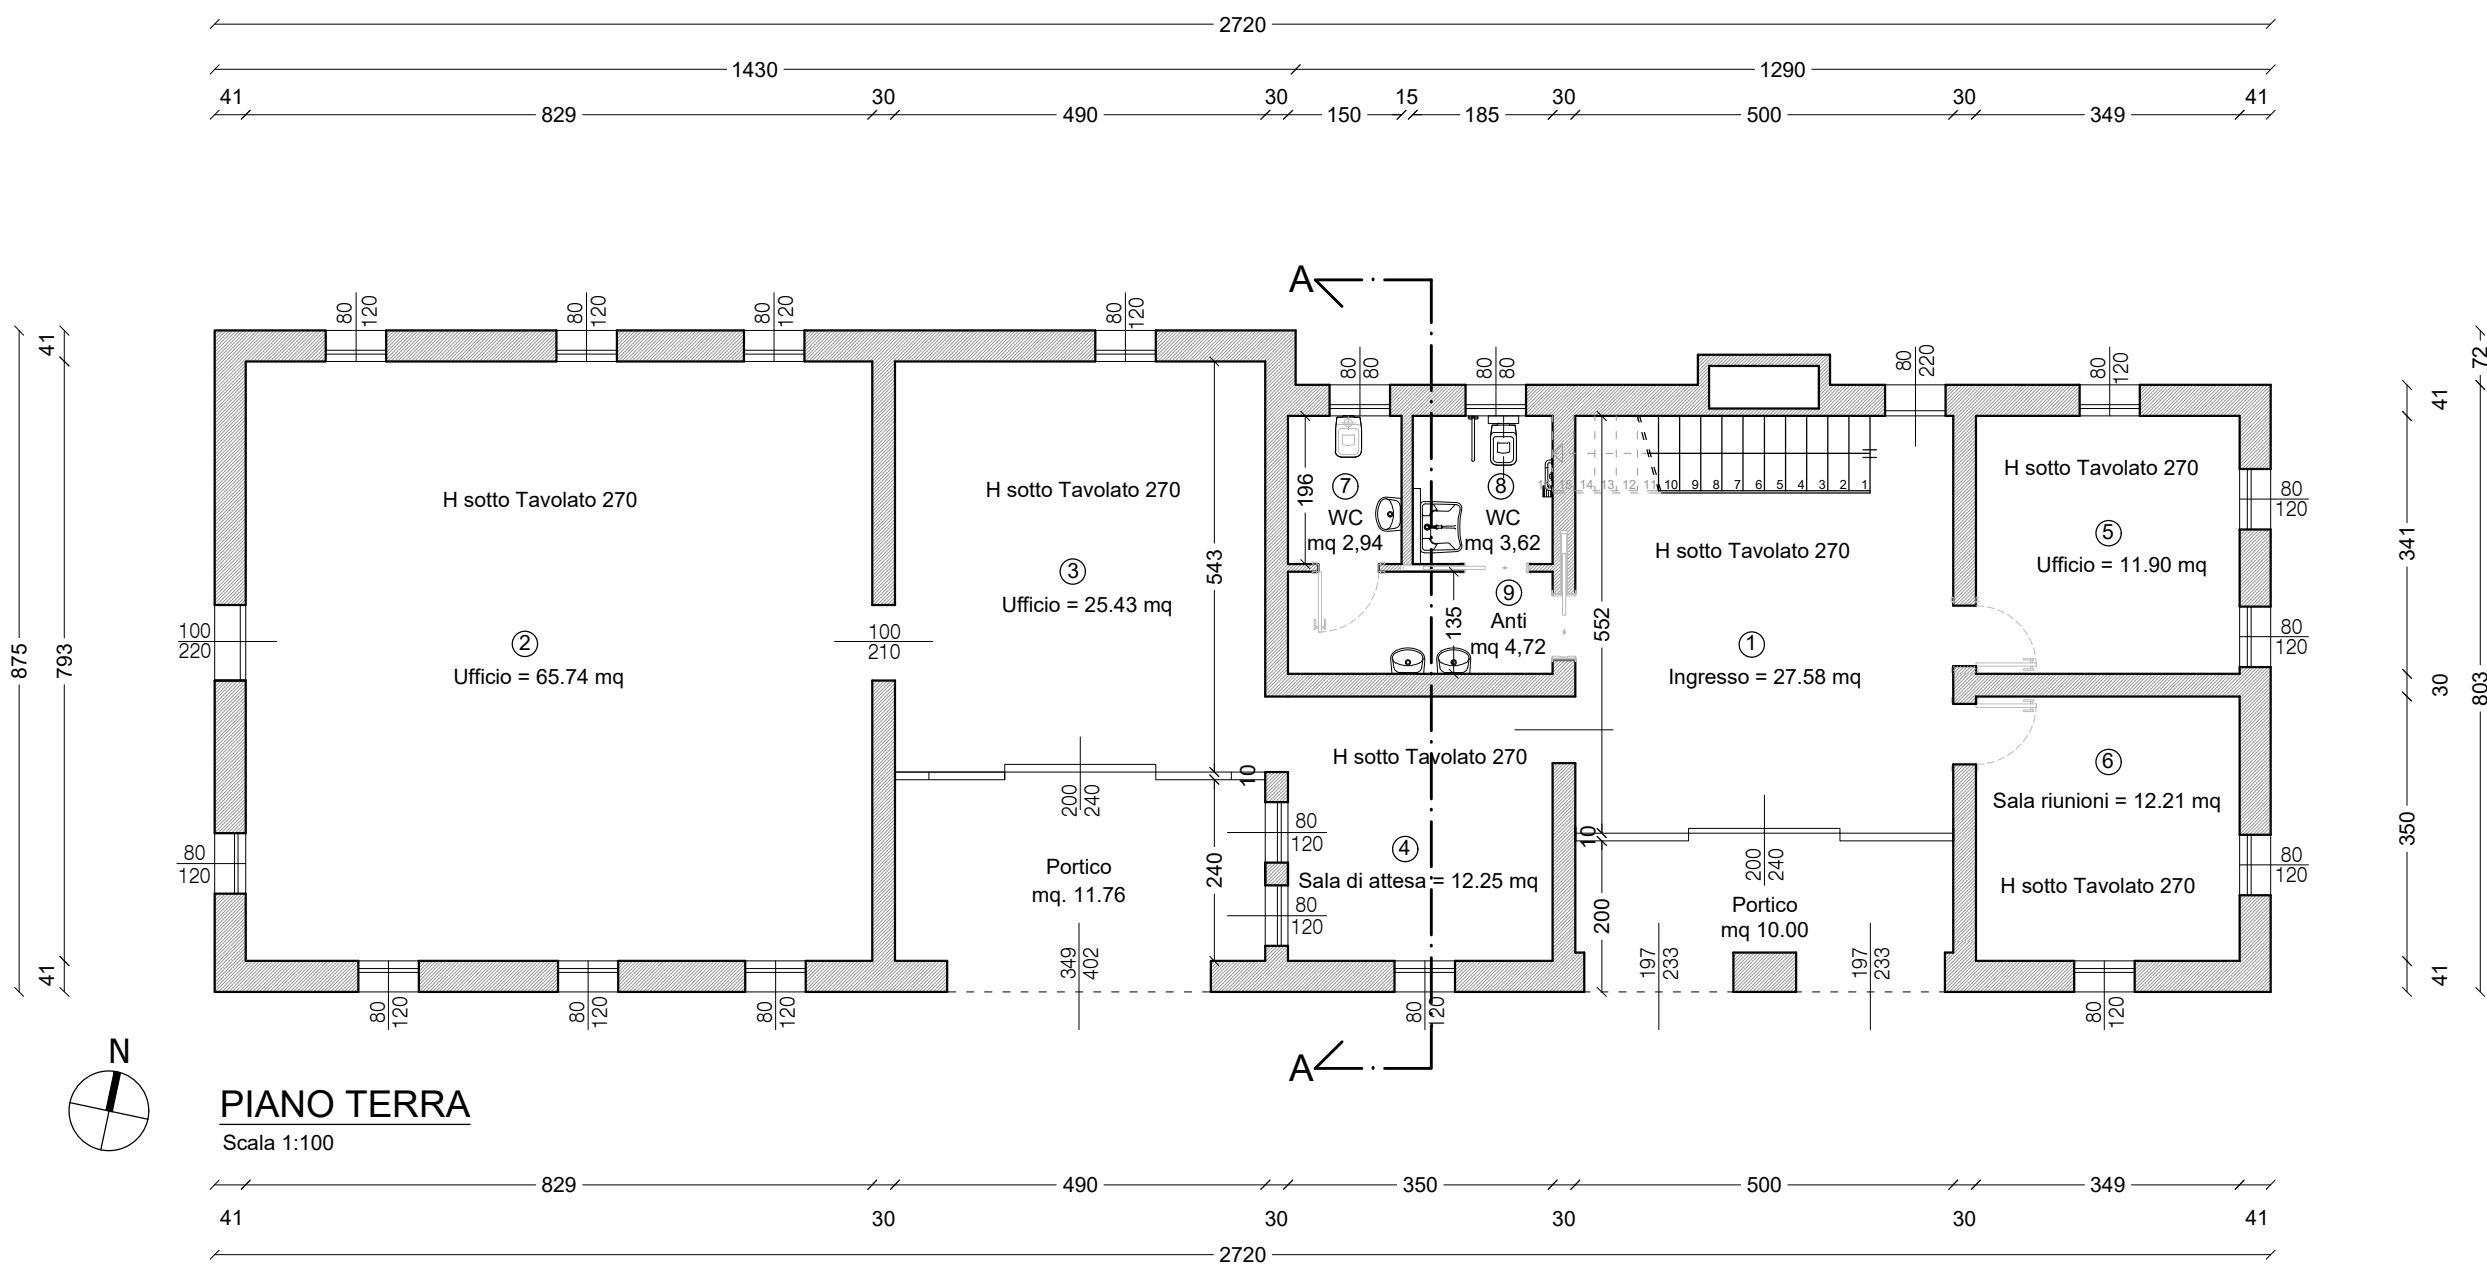

PROSPETTO SUD

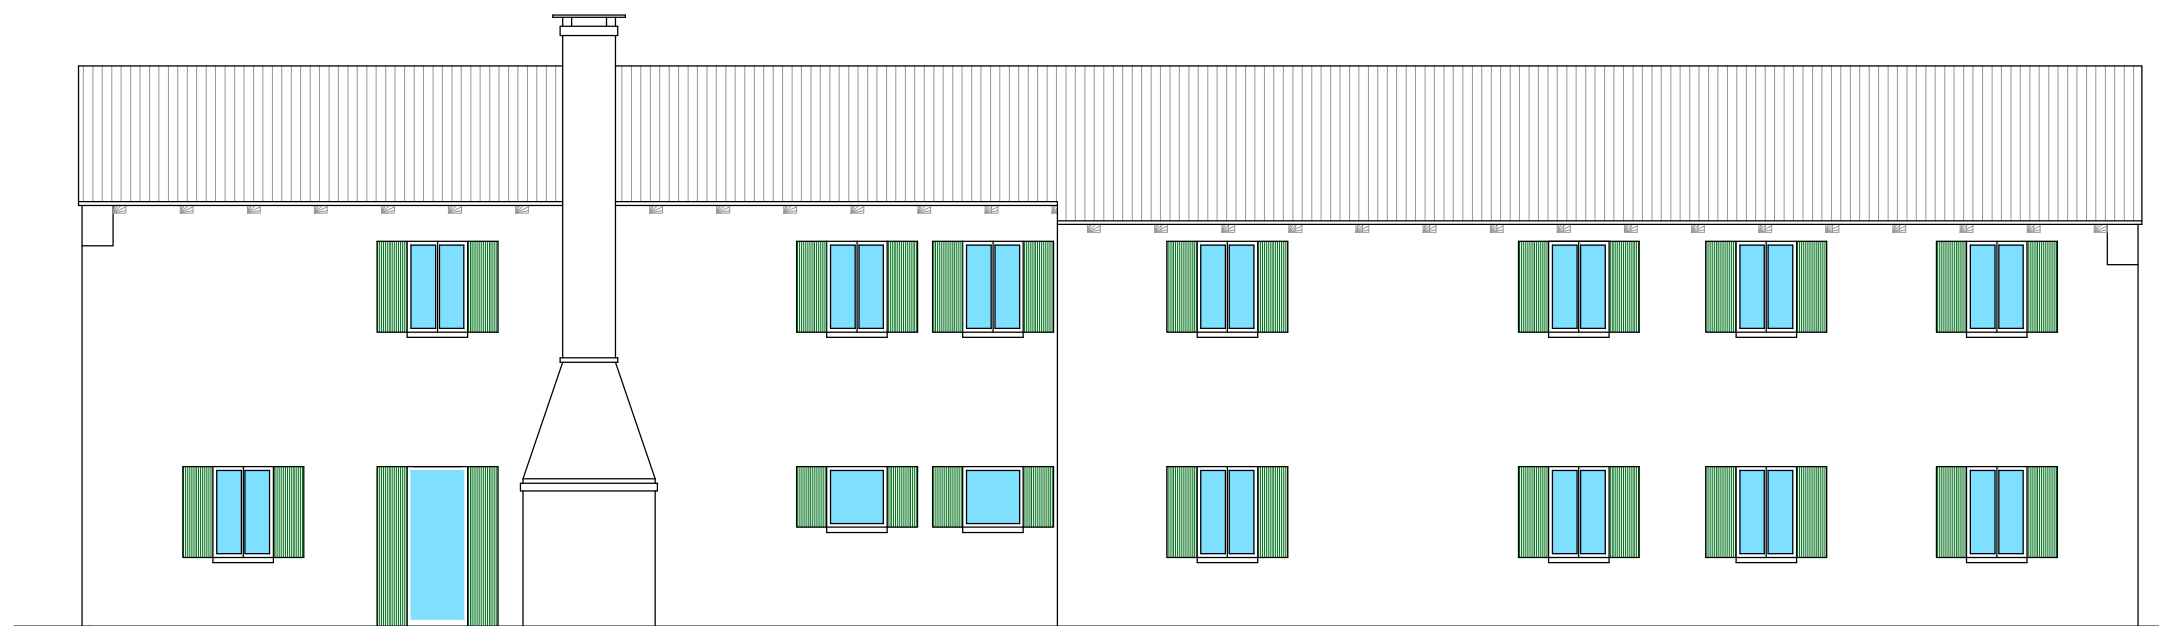


PROSPETTO NORD

DIMOSTRAZIONE REQUISITI DI AEROILLUMINAZIONE

Destinazione locale	N.	Piano	Superf. di pavimento mq	Altezza ml.	Volume mc.	Sup. illum. 1/8 mq.	Sup. illum. di prog. mq.
Ingresso	1	T	27,58	2,70	74,47	3,48	6,56
Ufficio	2	T	65,74	2,70	177,5	8,22	8,92
Ufficio	3	T	26,60	2,70	71,82	3,33	5,76
Sala di attesa	4	T	12,25	2,70	33,08	1,53	2,88
Ufficio	5	T	11,90	2,70	32,13	1,49	2,88
Ufficio	6	T	12,21	2,70	32,97	1,53	1,92
Bagno	7	T	2,94	2,70	7,94	0,37	0,64
Bagno	8	T	3,62	2,70	9,77	0,45	0,64
Antibagno	9	T	4,72	2,70	12,74	-	-
Showroom	10	I	93,96	3,48	326,98	11,75	13,44
Showroom	11	I	59,78	3,47	207,44	7,47	7,68
Ufficio	12	I	11,90	3,47	41,29	1,49	1,92
Ufficio	13	I	12,21	3,47	42,37	1,53	1,92
TOTALE			345,41		1070,49		




PROSPETTO EST

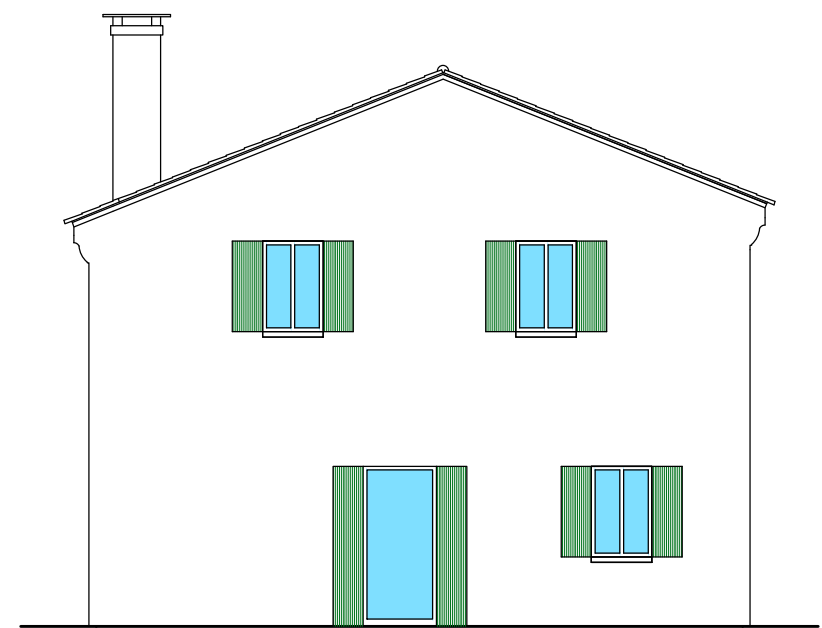

PROSPETTO OVEST

Scala 1:100

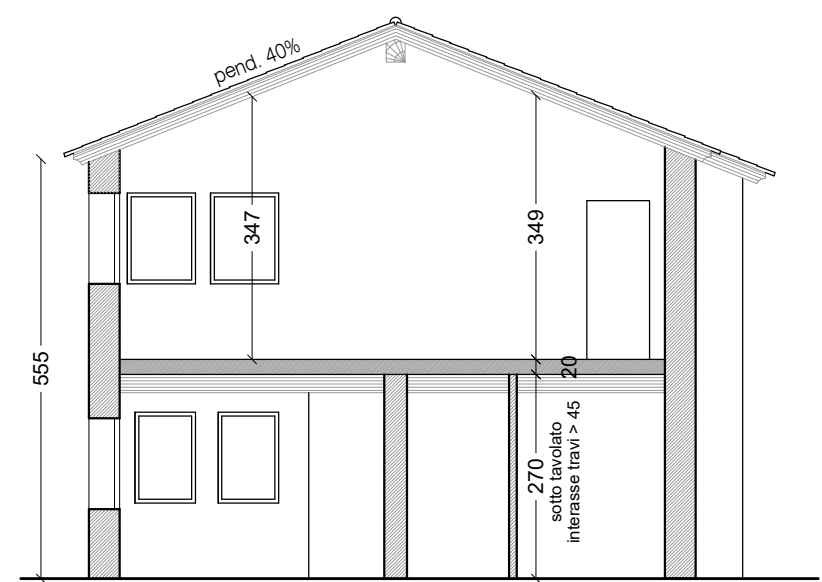

SEZIONE AA
Scala 1:100